


Wave Table Flow sheet

15-24* tons per hour circuit


Side view

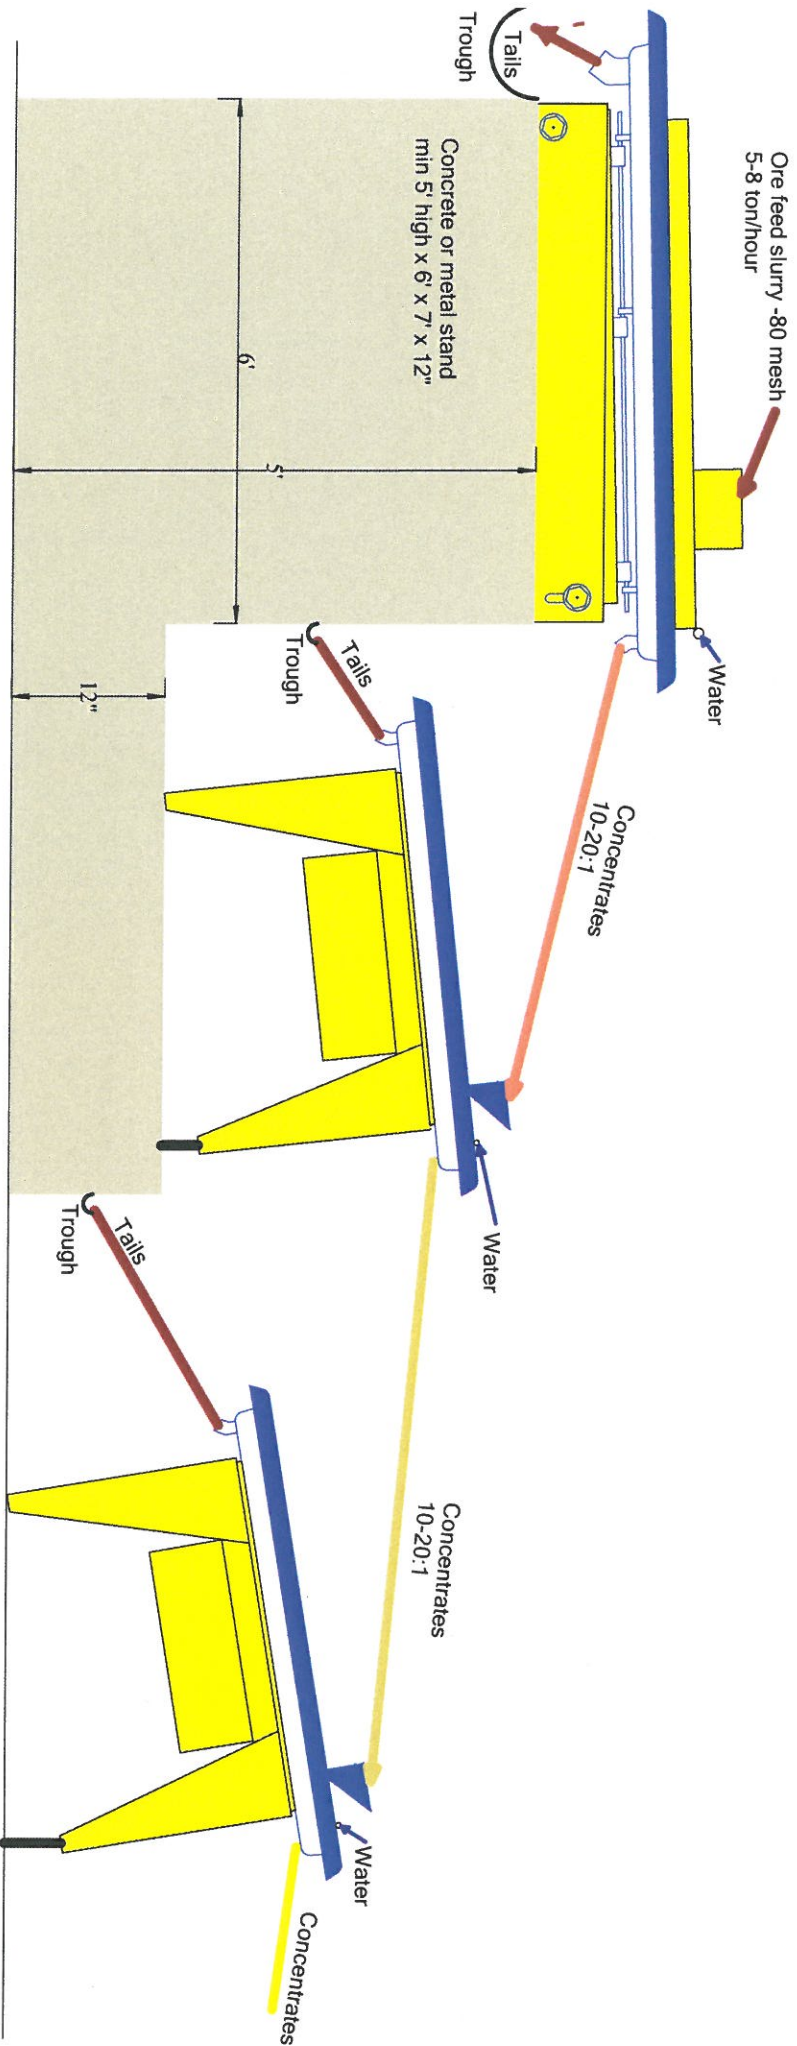

* Disclaimer: actual production volume will vary depending on material being processed. Because all mill sites have different requirements, this is a suggested setup only. It is the ultimate responsibility of the plant manager to determine proper construction of mill site and final placement of Wave Tables. AMS assumes no responsibility for plant design.

Wave Table Flow sheet

15-24* tons per hour circuit

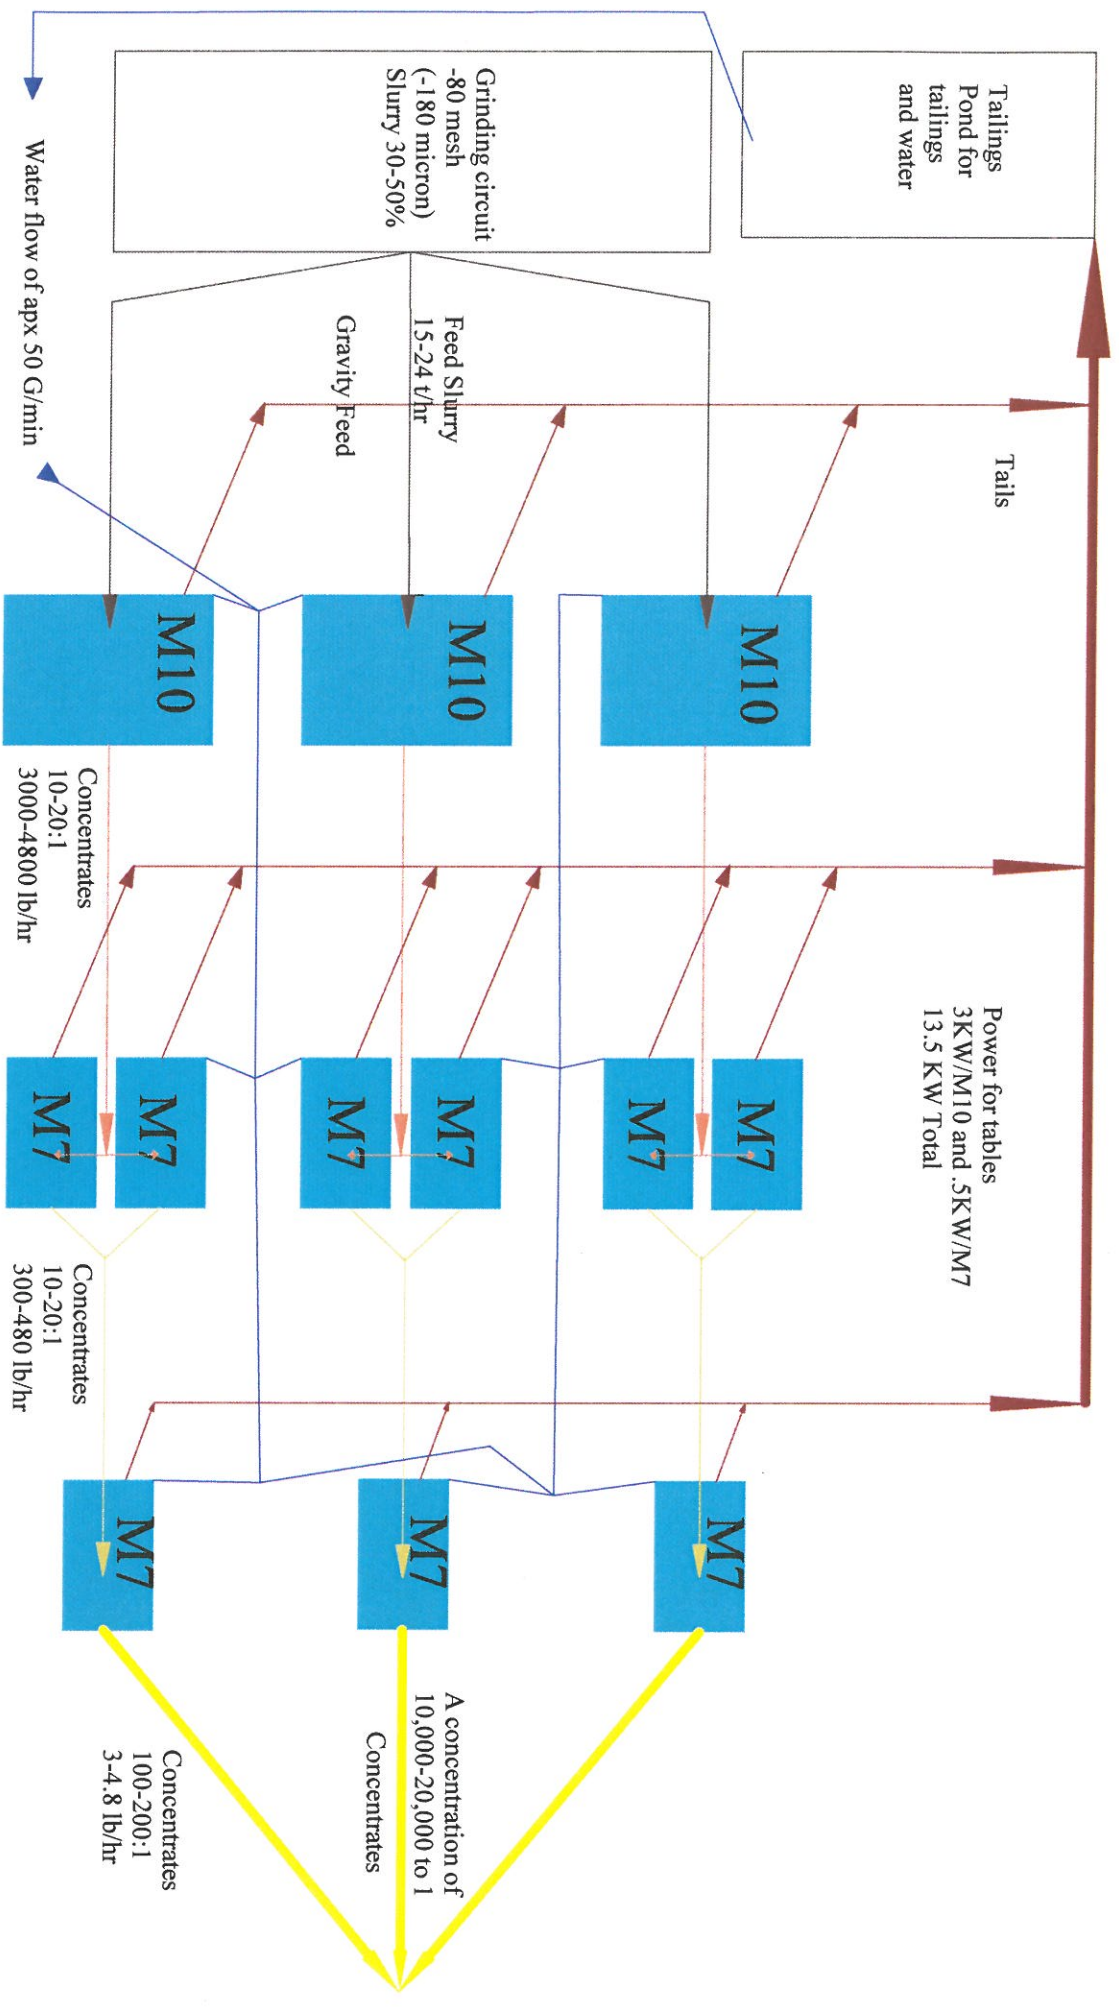

* Disclaimer: actual production volume will vary depending on material being processed. Because all mill sites have different requirements, this is a suggested setup only. It is the ultimate responsibility of the plant manager to determine proper construction of mill site and final placement of Wave Tables. AMMS assumes no responsibility for plant design.